


OVERALL PLAN (1:200)

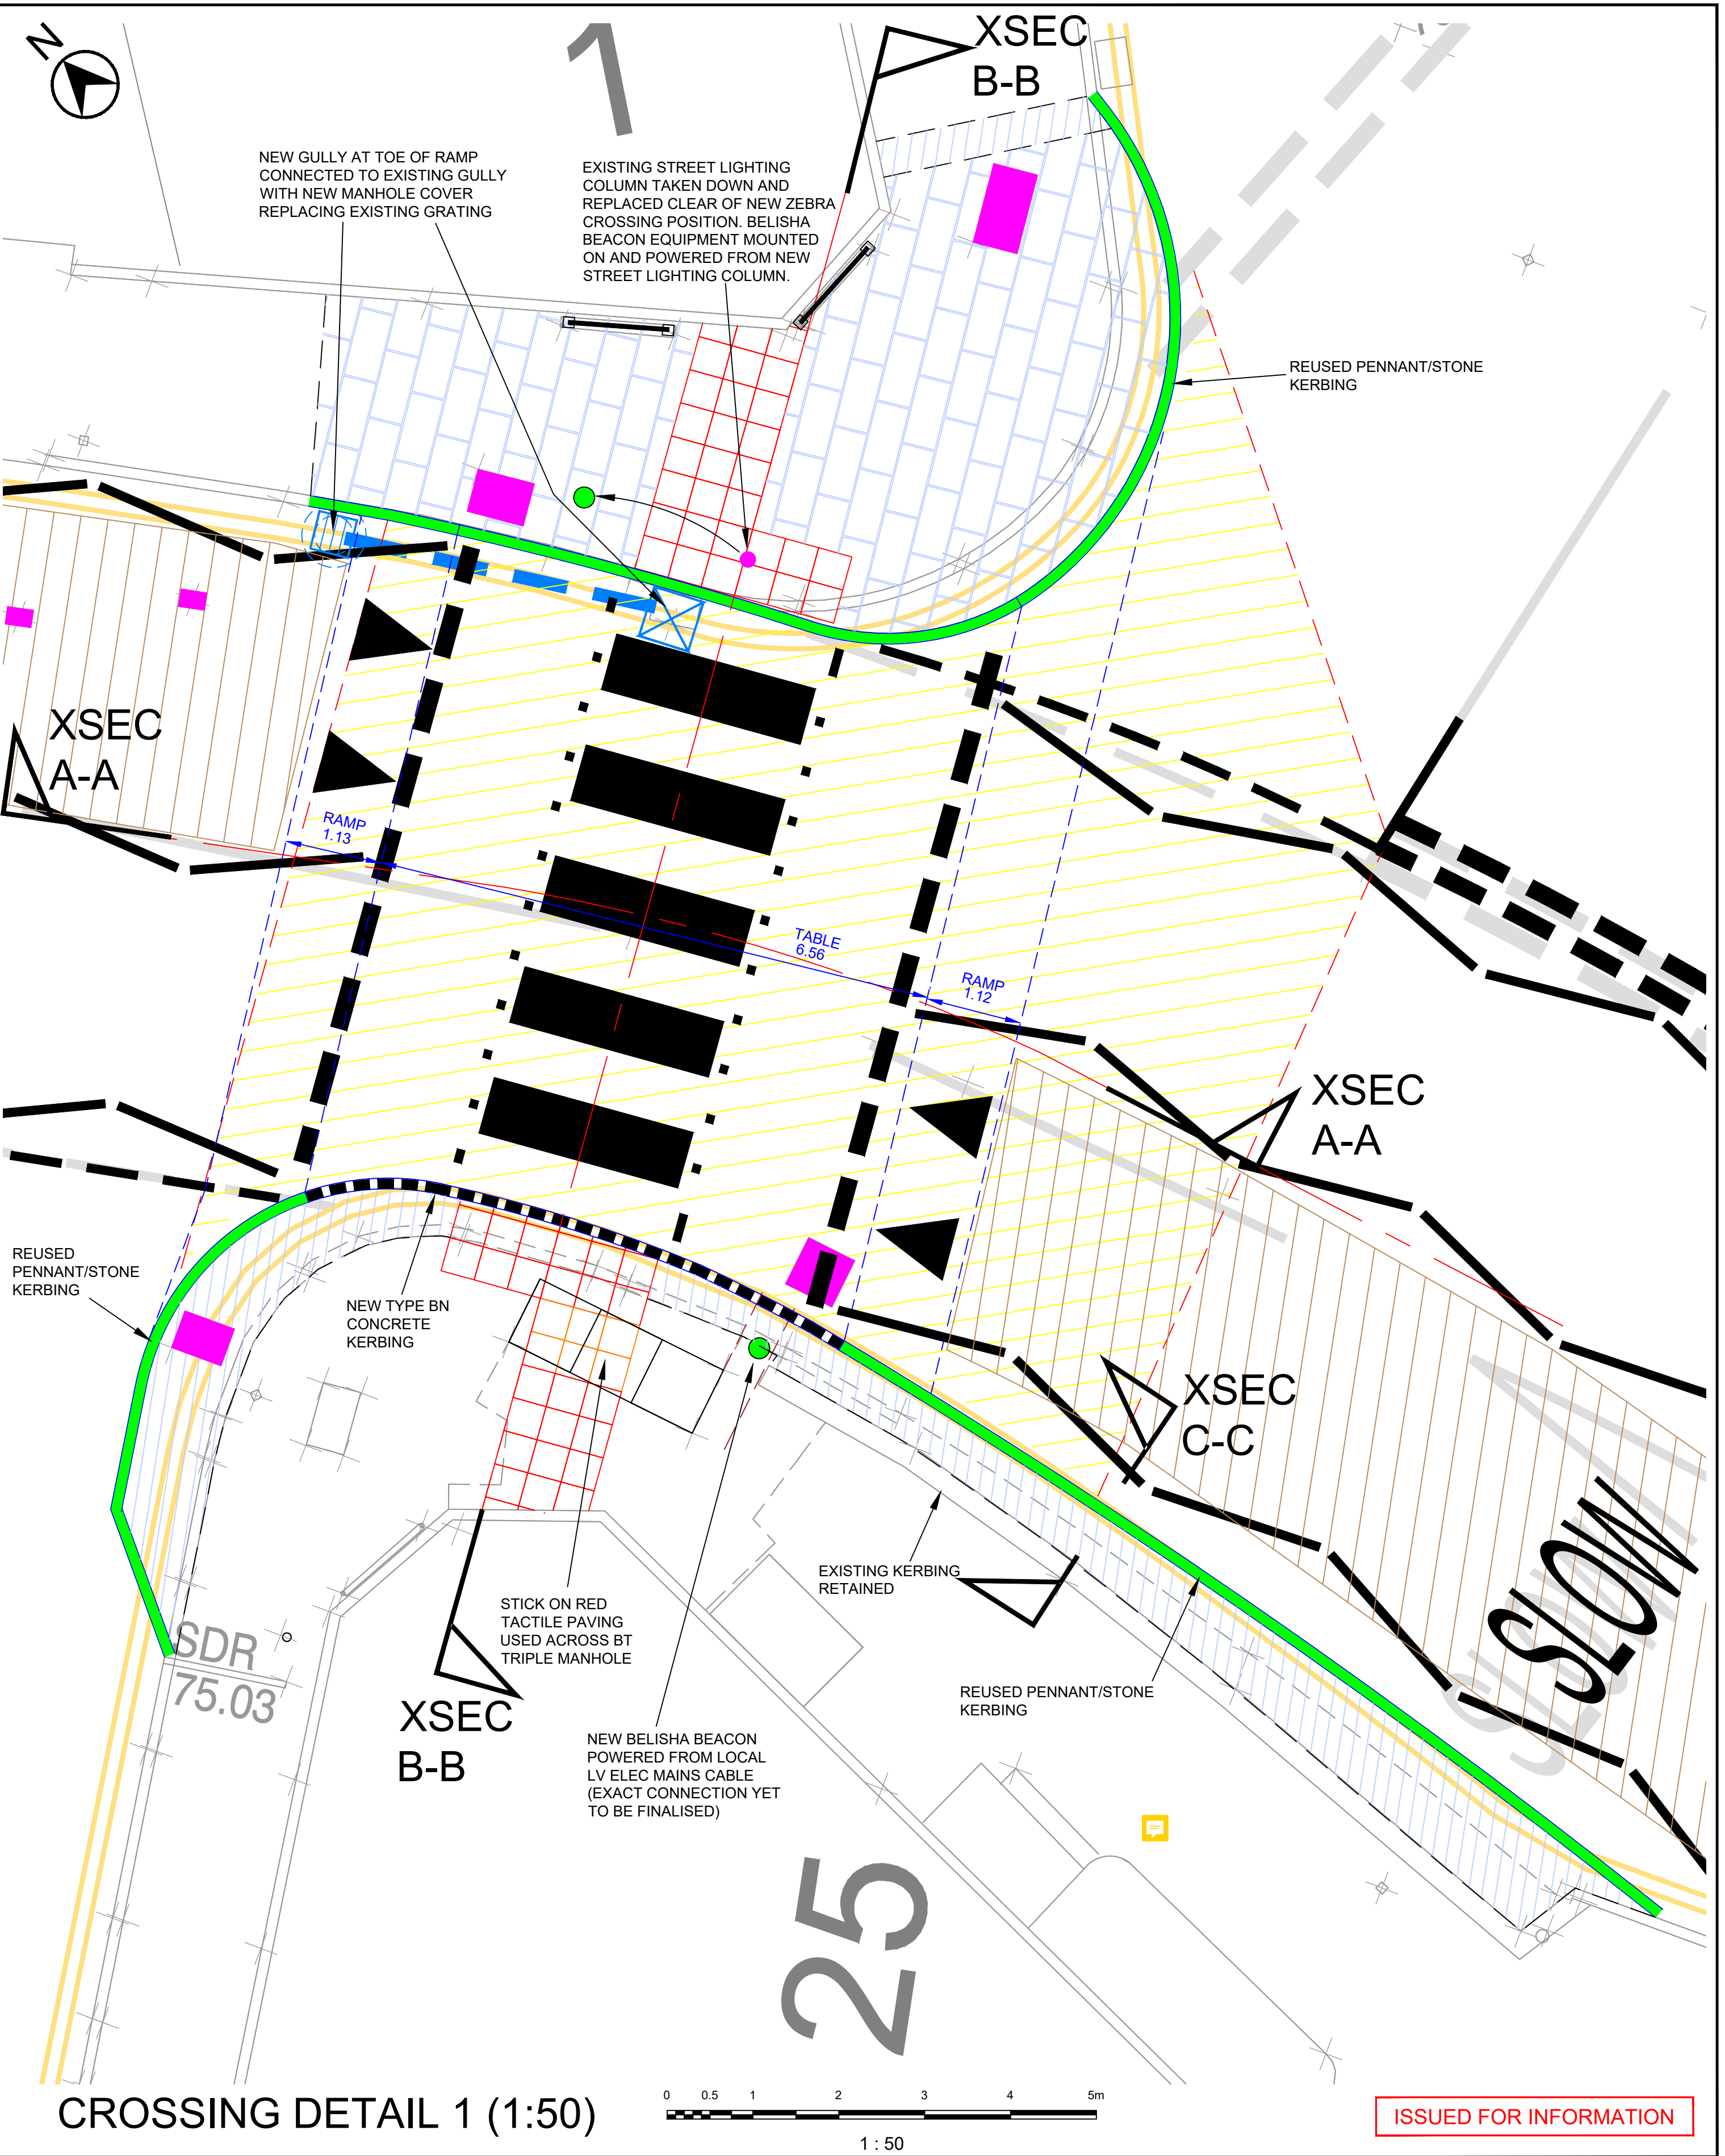

CROSSING DETAIL 1 (1:50)

<p>Bath & North East Somerset Council</p> <p>PAUL GARROD Head of Highways Delivery Place Management</p>	<p>PRODUCED BY</p> <p>DESIGN GROUP</p>	<p>SCHEME TITLE</p> <p>MORFORD STREET ZEBRA CROSSING</p>	<p>DRAWING TITLE</p> <p>PROPOSED ZEBRA CROSSING ON RAISED TABLE GENERAL ARRANGEMENT</p>	<p>DATE</p> <p>27.01.26</p> <p>ISSUED FOR INFORMATION (T.R.O.).</p> <p>23.01.26</p> <p>FIRST DRAFT.</p> <p>REV.</p> <p>DATE</p> <p>REVISIONS</p> <p>DRWN.</p> <p>CHKD.</p> <p>APPROV.</p>	<p>DATE</p> <p>JAN 2026</p> <p>DRAWN BY</p> <p>TRH</p> <p>APPROVED BY</p> <p>SJF</p> <p>SCALE</p> <p>As Shown @A1</p> <p>CHECKED</p> <p>ST</p> <p>CLIENT REF.</p> <p>PROPOSED ZEBRA CROSSING AT MORFORD St / LANSDOWN Rd JUNCTION, BATH PROPOSED GENERAL ARRANGEMENT FOR T.R.O.</p> <p>DRAWING No.</p> <p>TCL0052/01/TRO</p> <p>REV.</p> <p>—</p>
--	--	--	---	---	---