



100  
0 10  
Millimetres

FOR CONTINUATION SEE BELOW

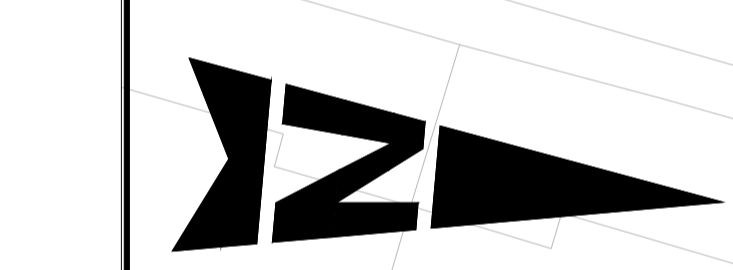

This map is based on Ordnance Survey material with the permission of Ordnance Survey on behalf of the Controller of the Majesty's Stationary Office. © Crown copyright. Unauthorised reproduction infringes Crown copyright and database rights and may lead to prosecution or civil proceedings. Bath & North East Somerset Council AC200807486, June 2025.

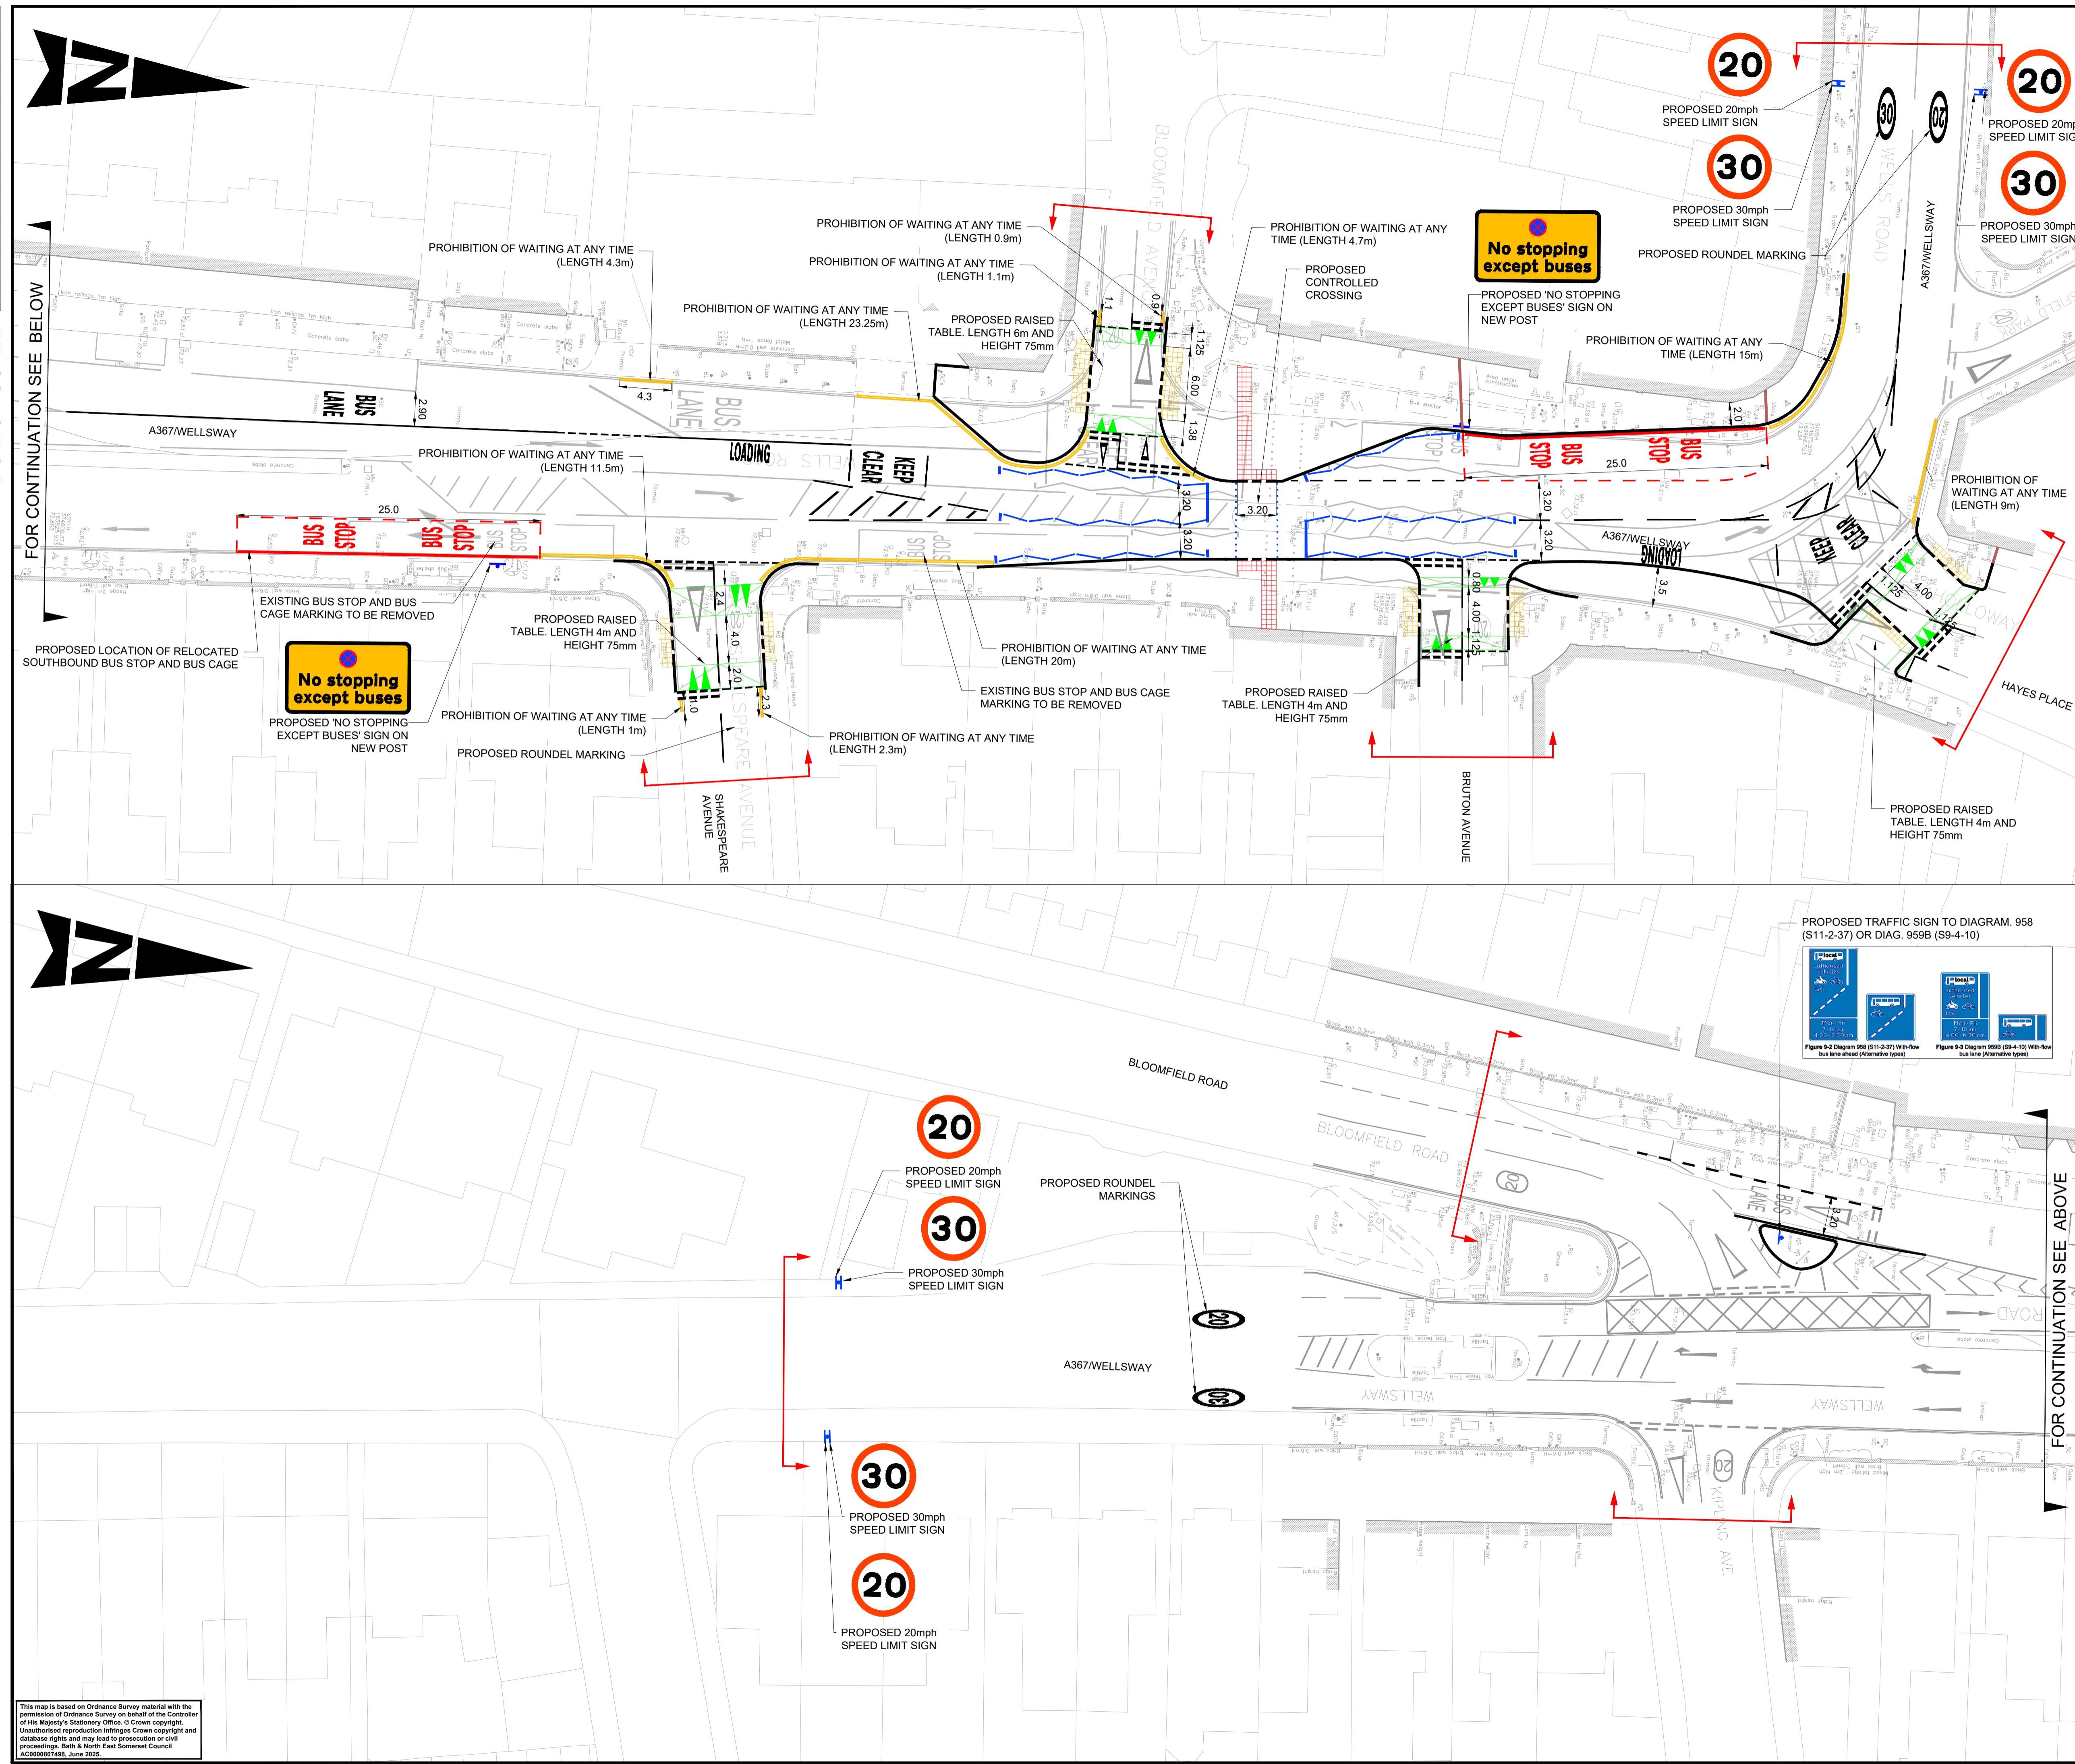

**NOTES**

- DO NOT SCALE FROM THIS DRAWING.
- ALL DIMENSIONS ARE IN METRES UNLESS OTHERWISE STATED.
- FOR GENERAL ARRANGEMENT, REFER TO DRAWING NO. 5230888-ATRL-HGN-BFLA\_08-DR-CH-000101.

**KEY**

- PROPOSED KERBS
- PROPOSED ROAD MARKINGS
- PROHIBITION OF WAITING AT ANY TIME
- PROPOSED BUS STOP MARKING
- PROPOSED CONTROLLED CROSSING ZIG-ZAG MARKINGS
- PROPOSED TRAFFIC SIGN
- PROPOSED RAISED TABLE
- PROPOSED BLISTER TACTILE PAVING
- TRO EXTENTS

**SAFETY, HEALTH AND ENVIRONMENTAL INFORMATION**

In addition to the hazards/risks normally associated with the types of work detailed on this drawing, note the following significant residual risks (Reference shall also be made to the design hazard log).

Construction  
 Presence of live traffic & live utilities.  
 Presence of soil contamination, asbestos, tar and breaking of concrete not known.

Maintenance / Cleaning  
 None

Use  
 None

Decommissioning / Demolition  
None

Status	Revision	Drawn	Checked	Reviewed	Authorised	Issue Date
S2	P01	SD	PK	NA	NA	14/04/26
S2	P02	SD	PK	NA	NA	16/04/26
S3	P03	ANV	DS	NA	NA	08/05/26

FOR REVIEW / COMMENT      S3

**AtkinsRéalis**      Aztec West  
500 Park Avenue  
Almondsbury  
Bristol  
BS32 4RZ  
Tel: +44 (0)1454 662000  
+44 (0)1454 663333  
www.atkinsrealis.com

Copyright © AtkinsRéalis (2026)

**Bath & North East Somerset Council**  
Improving People's Lives

Project Title: **Somer Valley Links FBC**

Drawing Title: **BEAR FLAT MOBILITY HUB TRAFFIC REGULATION ORDERS (TRO)**

Drawing Number: 5230888 - ATRL - HGN - BFLA\_08 - DR - CH - 000112

Project Originator: ATRL | Volume: HGN - BFLA\_08 - DR - CH - 000112

Location: BFLA\_08 | Type: Role | Number

Original Size: A1 | Scale: 1:250 | Project Ref. No: 5230888 | Sheet: 1 of 1 | Rev: P03