


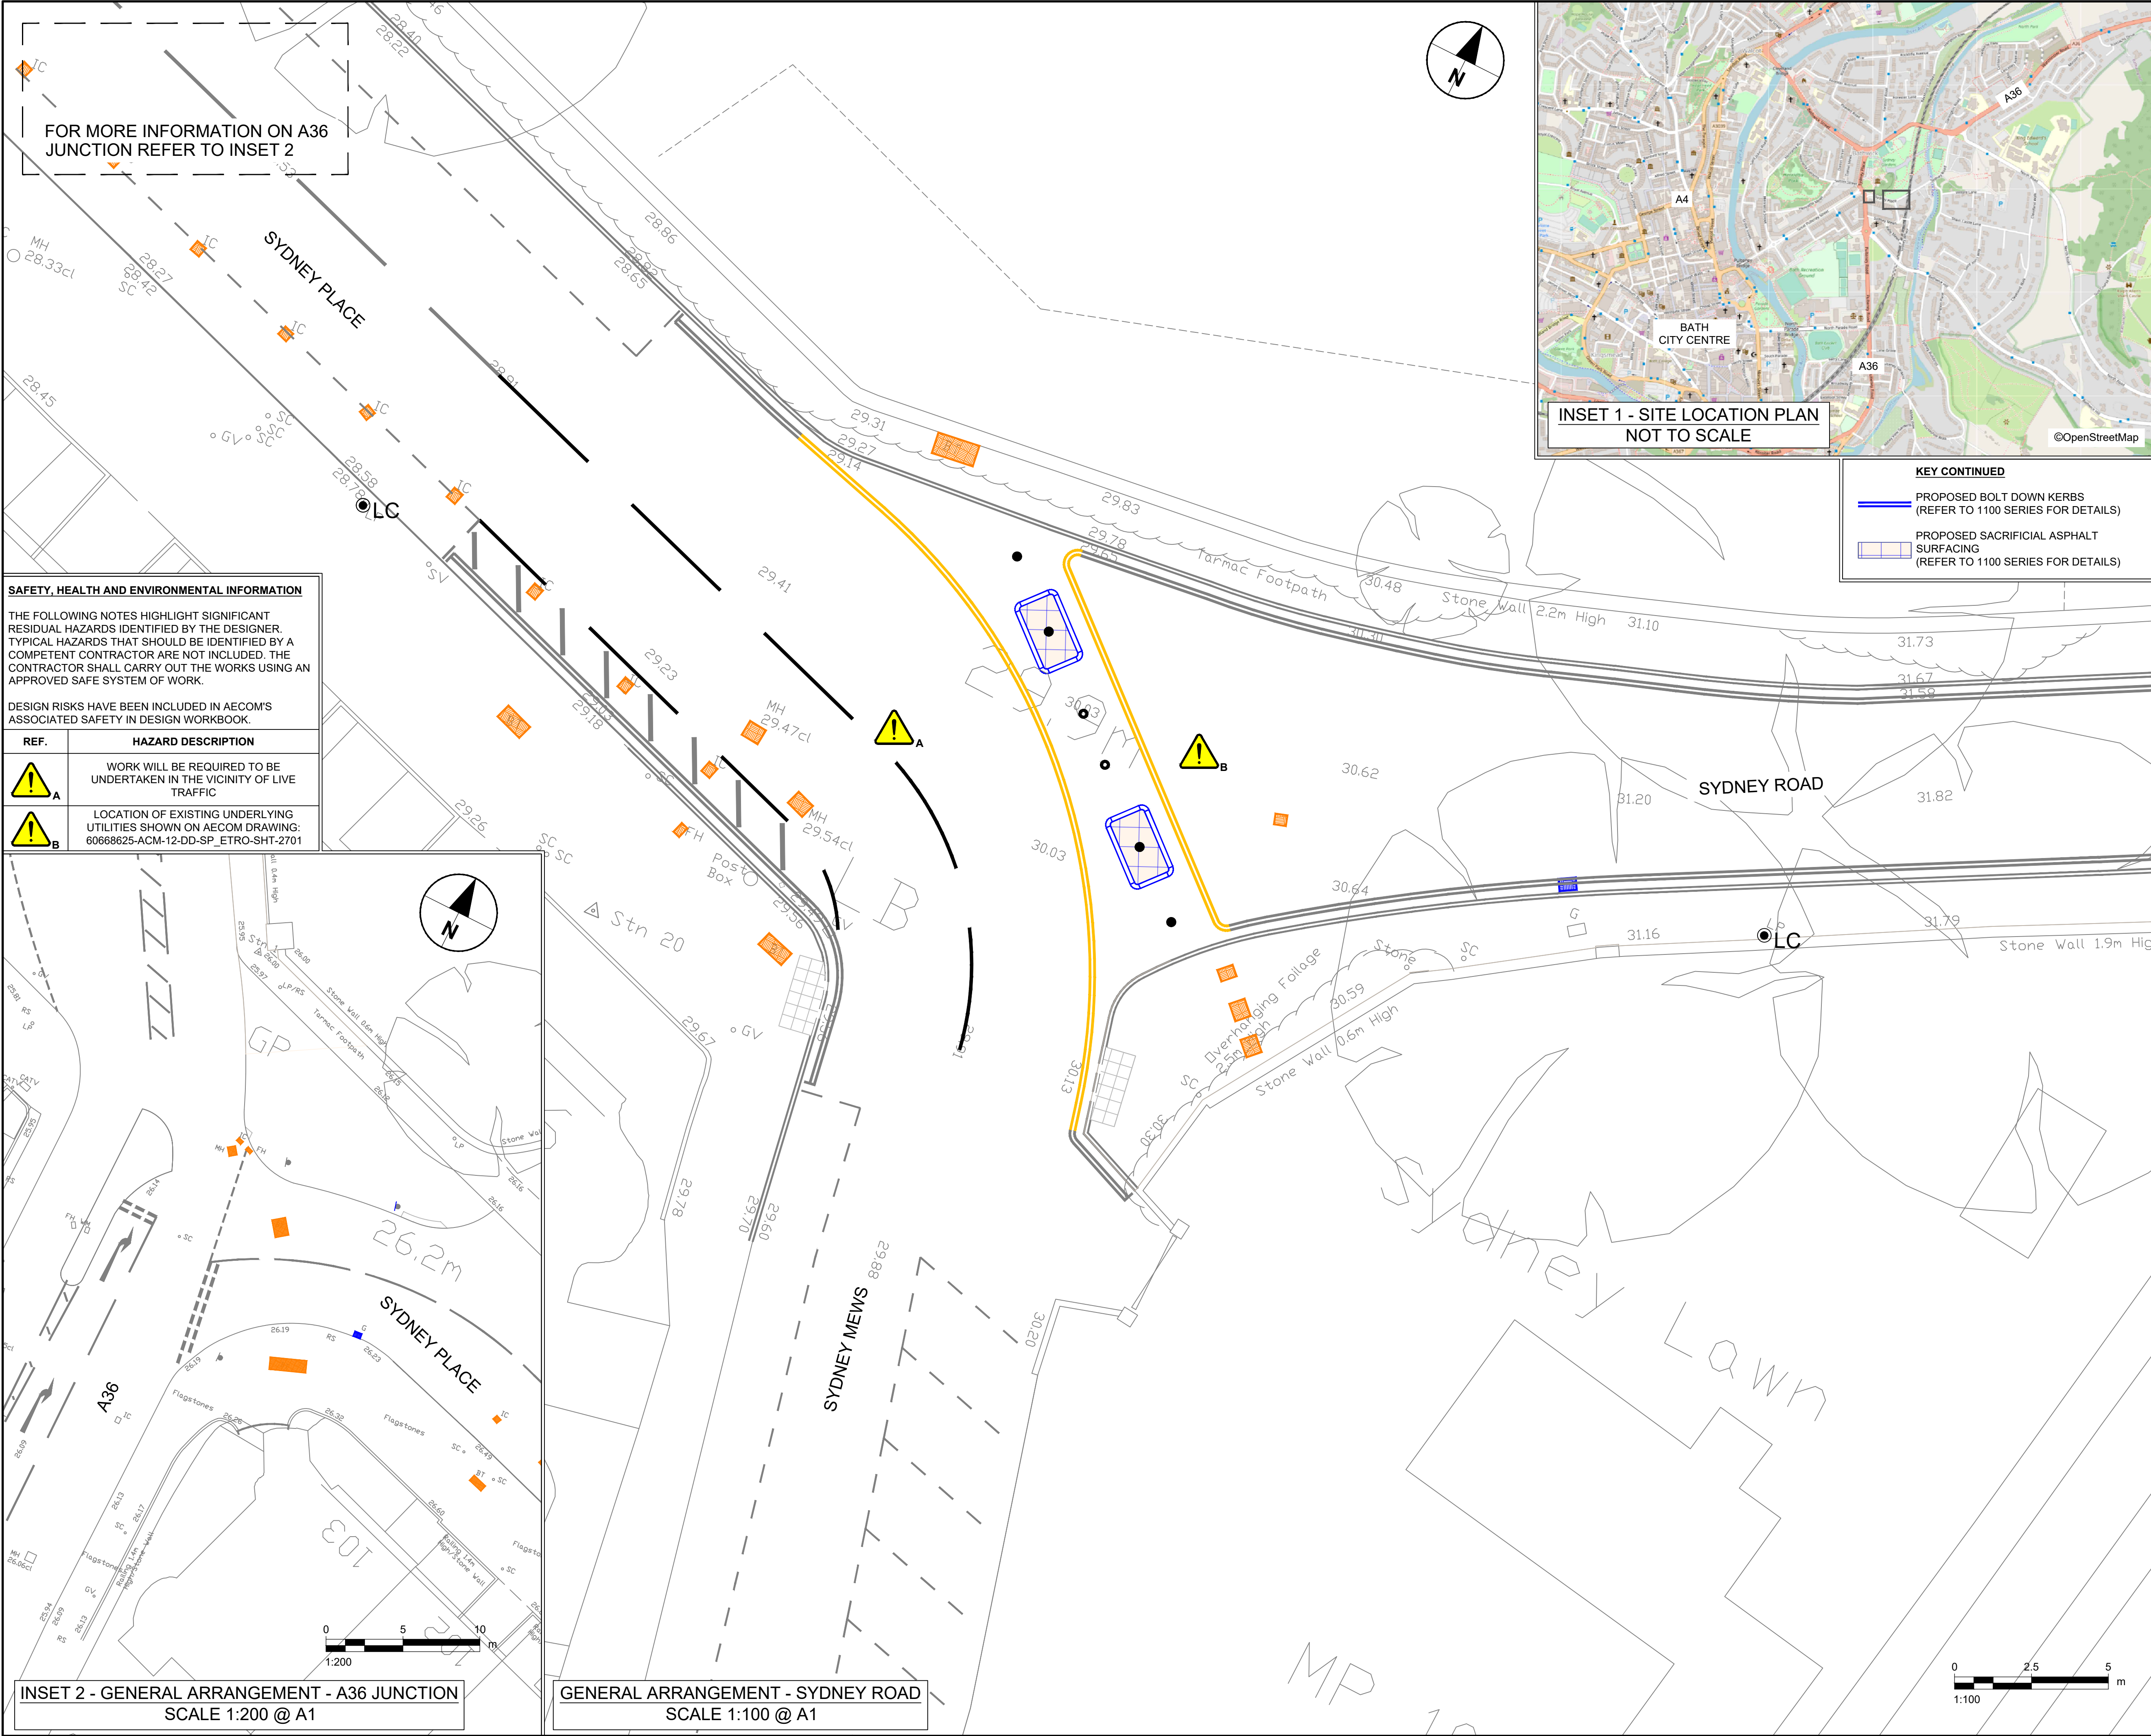

- Do not scale from this drawing. All dimensions and levels are in metres, unless otherwise stated.
- The contractor shall be responsible for establishing the position and status of all statutory utility apparatus prior to commencing any works, contractor to undertake CAT-scan prior to the commencement of any works. The contractor shall coordinate and undertake all works in conjunction and agreement with the affected statutory utility companies as necessary.
- All new road markings are laid and signs erected in accordance with; Traffic Signs Manual, Chapter 5 (2018) & The Traffic Signs Regulations and General Directions 2016 (TSRGD 2016).
- Topographical survey information has not been obtained for this scheme, OS references and mapping have been used.

- EXISTING LIGHTING COLUMN
- EXISTING FULL HEIGHT KERBS
- EXISTING DROPPED KERBS
- EXISTING ROAD MARKINGS
- EXISTING TACTILE PAVING
- EXISTING UTILITY COVER
- EXISTING DRAINAGE GULLY
- PROPOSED ROAD MARKINGS (REFER TO 1200 SERIES FOR DETAILS)
- PROPOSED FIXED BOLLARD (REFER TO 1200 SERIES FOR DETAILS)
- PROPOSED REMOVABLE BOLLARD (REFER TO 1200 SERIES FOR DETAILS)
- PROPOSED SIGN ON EXISTING POST (REFER TO 1200 SERIES FOR DETAILS)

P02	12/02/2024	Client Comments
P01	01/12/2023	First Issue
I/R	DATE	DESCRIPTION