


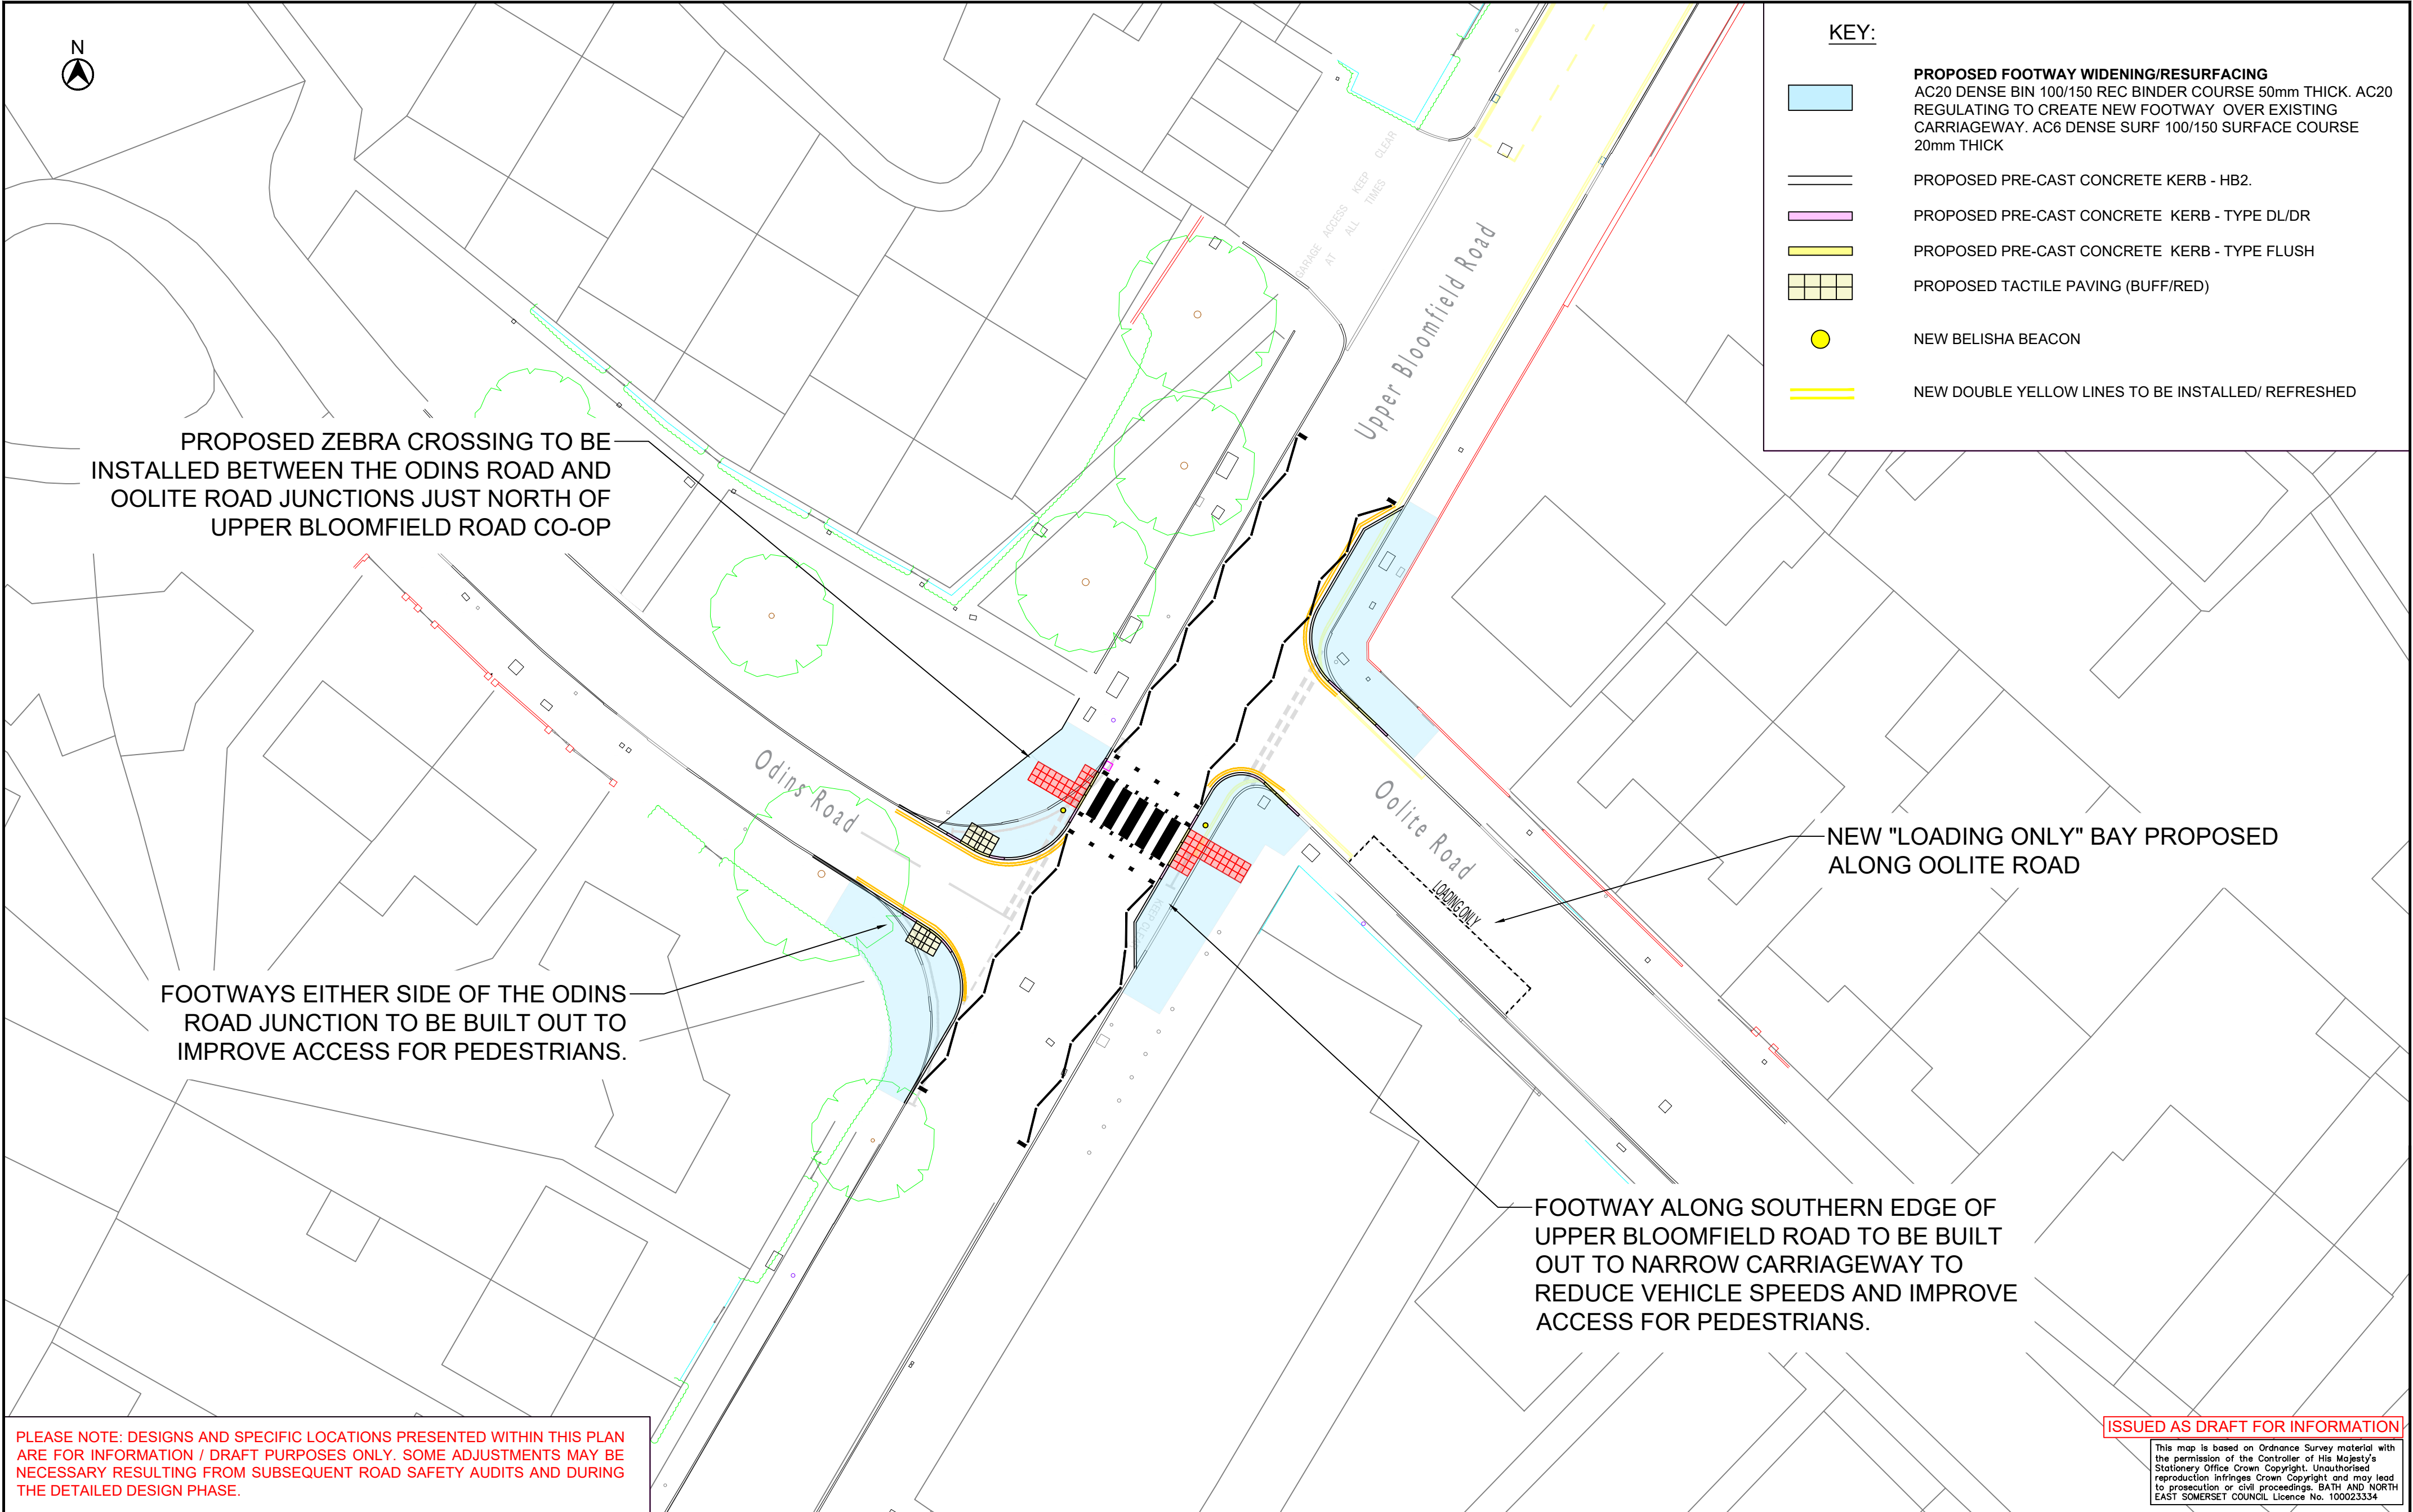

 CHRIS MAJOR DIRECTOR OF PLACE MANAGEMENT ENVIRONMENTAL SERVICES	PRODUCED BY TRAFFIC MANAGEMENT	SCHEME TITLE UPPER BLOOMFIELD ROAD, BATH PEDESTRIAN CROSSING STUDY	DRAWING TITLE UPPER BLOOMFIELD ROAD DRAFT ZEBRA CROSSING GENERAL ARRANGMENT PLAN	REV.	DATE	REVISIONS	DRWN.	CHKD.	APPROV.	DATE	MAY 26	DRAWN BY	TJS	APPROVED BY	-
										SCALE	NTS	CHECKED	-		
										CLIENT REF. BATH&NES					
										DRAWING No.	TCP008.001			REV.	-