
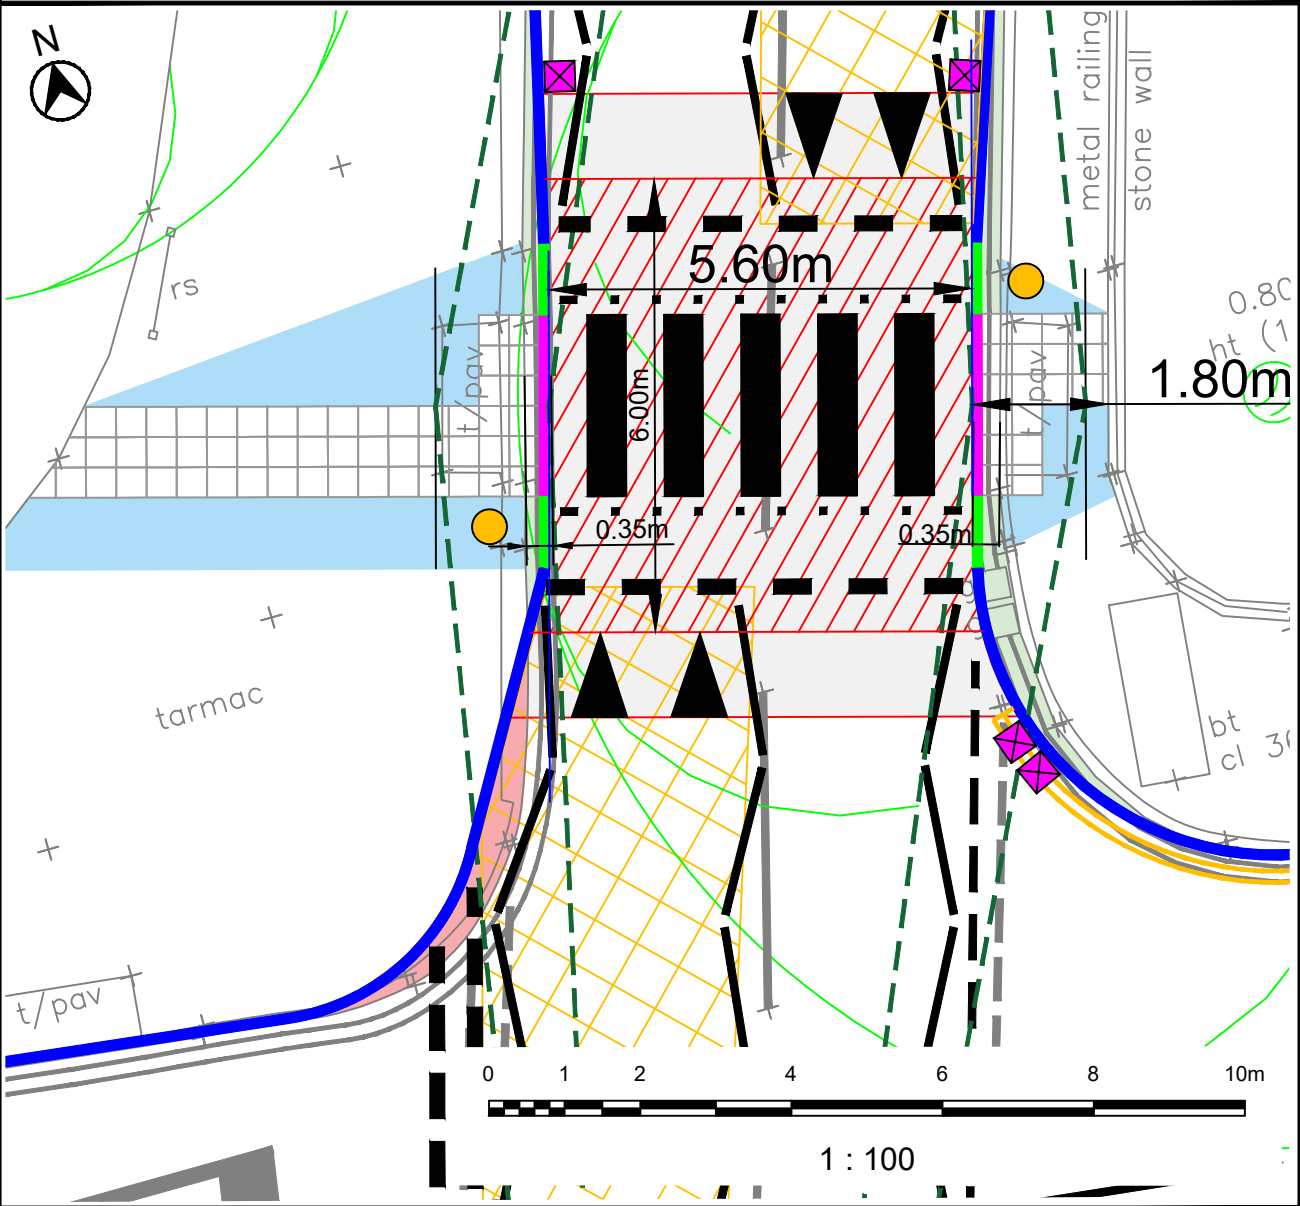
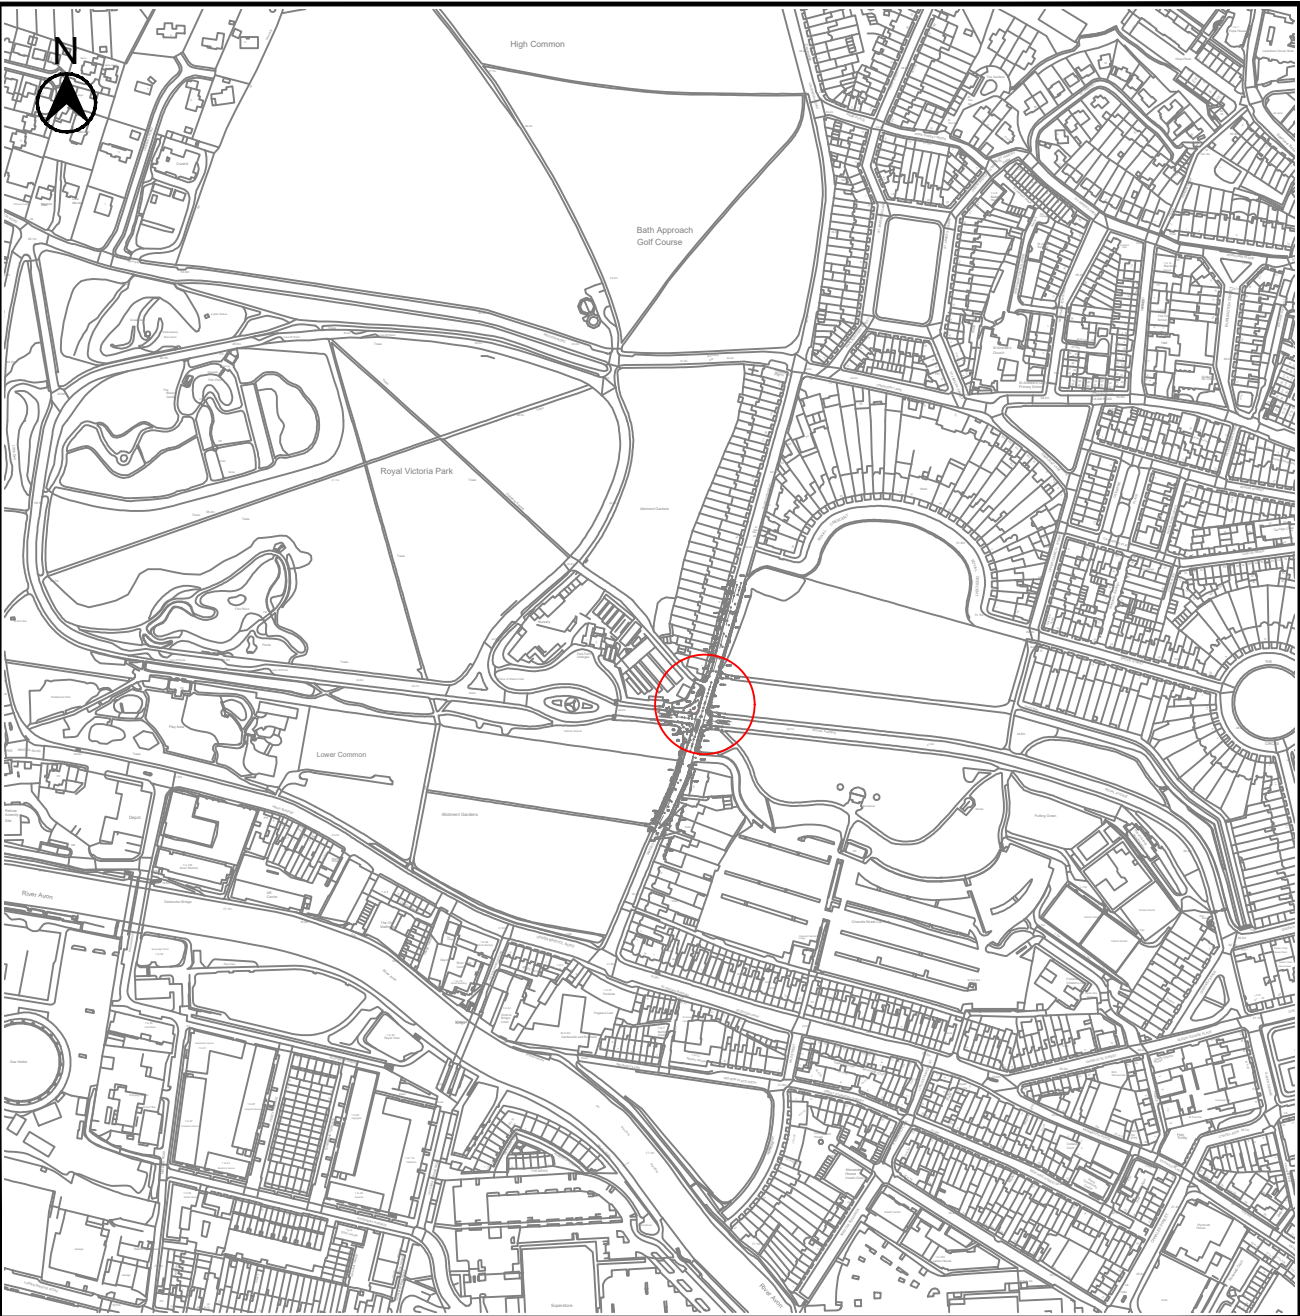


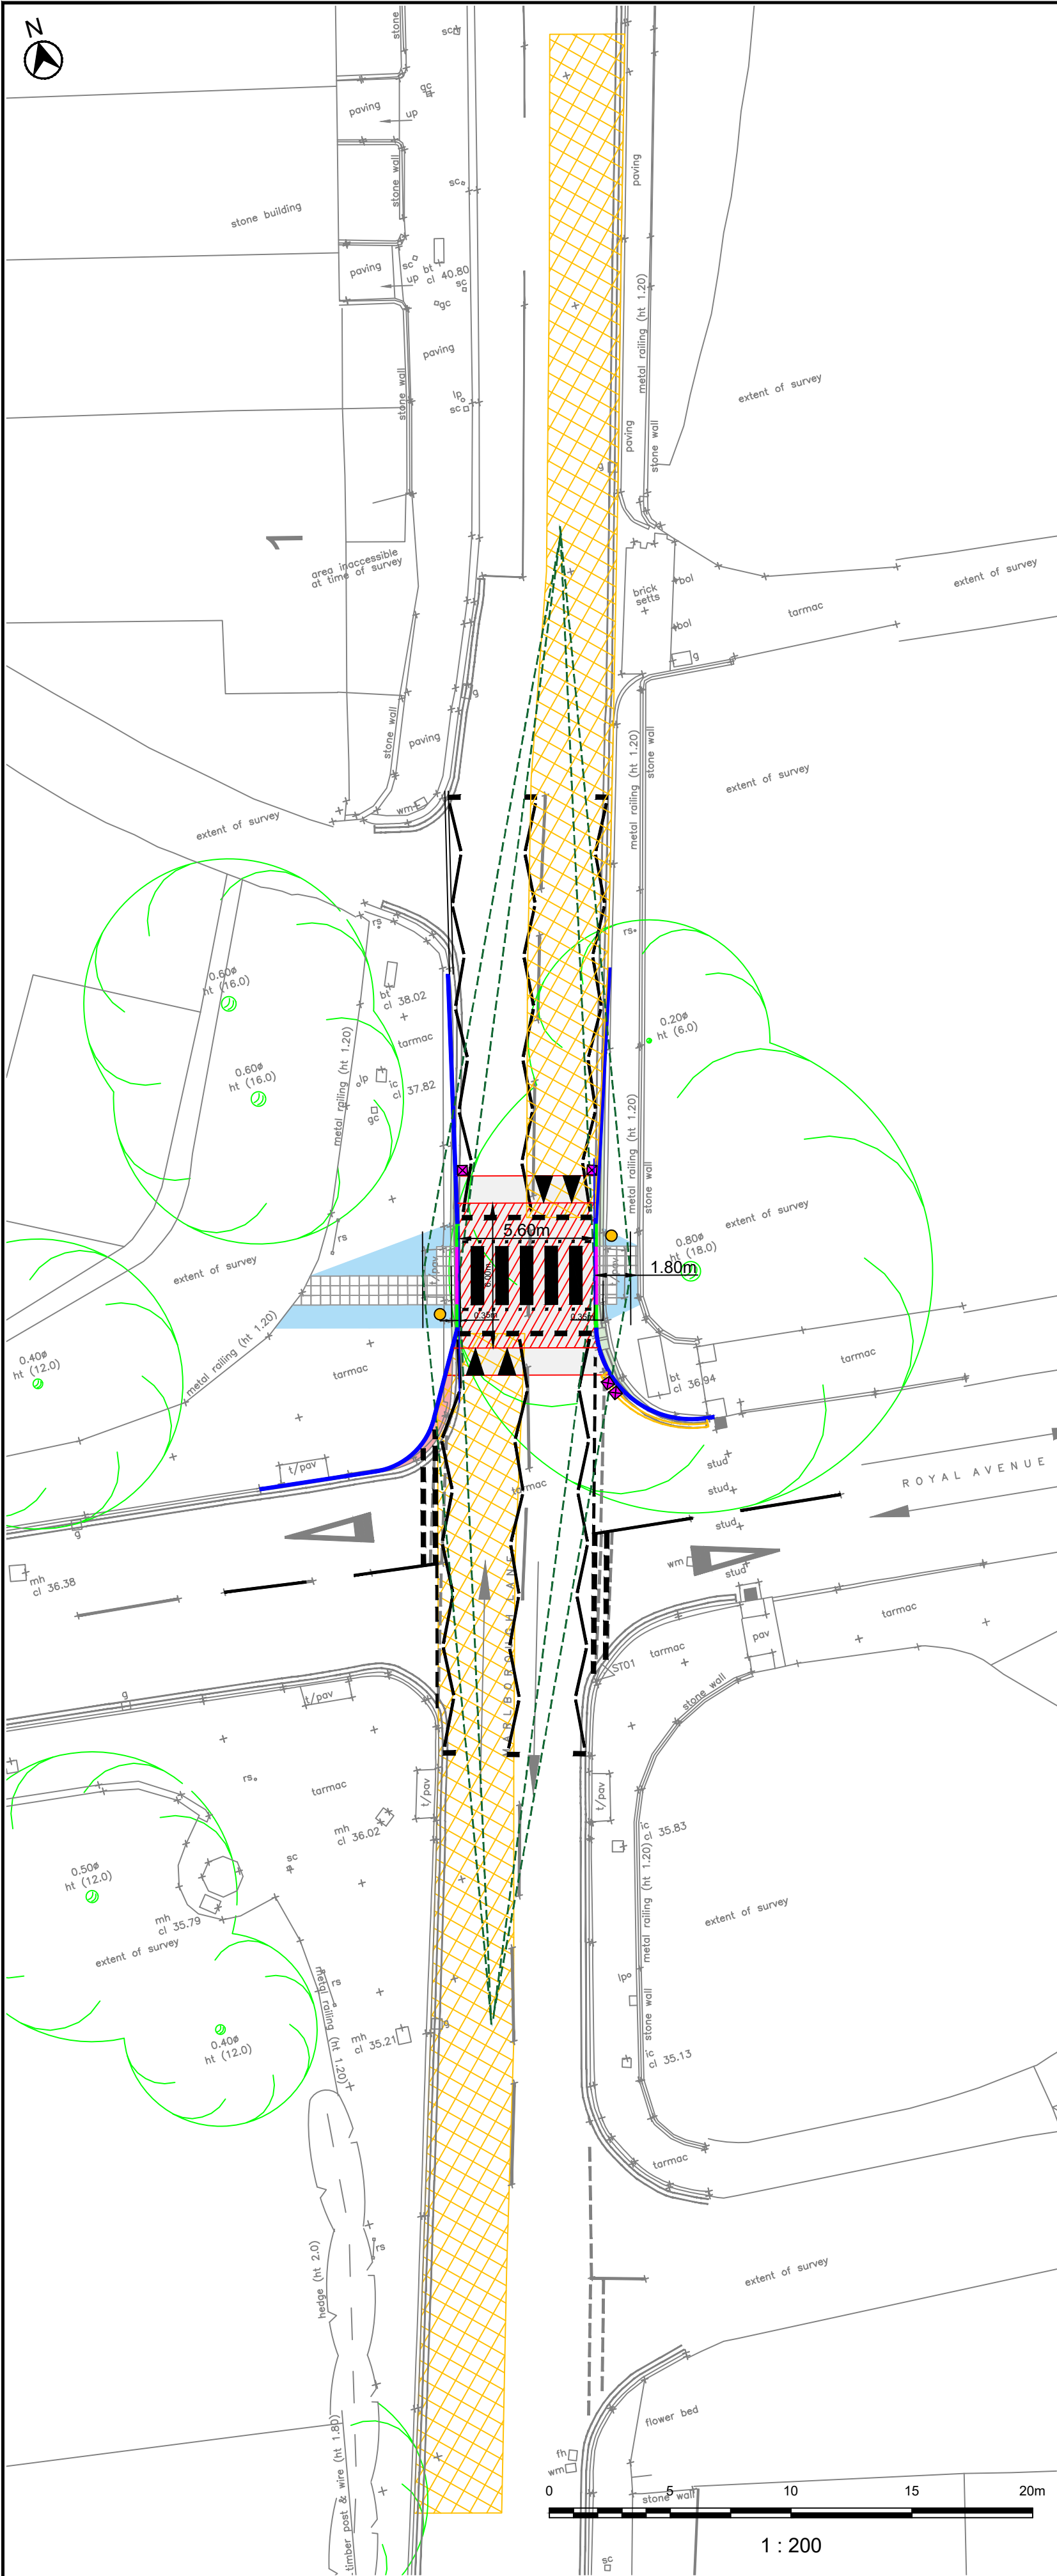

KEY:

- NEW HB KERBS/REUSED PENNANT KERBS
- NEW DL/DR KERBS
- NEW CS2 KERBS
- TACTILE PAVING (GREY COLOUR)
- NEW FOOTWAY CONSTRUCTION OVER EXISTING CARRIAGEWAY
- NEW FOOTWAY CONSTRUCTION
- EXISTING FOOTWAY TO BE TAKEN UP AND REPLACED WITH CARRIAGEWAY CONSTRUCTION
- NEW RAISED TABLE AND RAMP
- NEW HIGH FRICTION SURFACING
- NEW ROAD MARKINGS
- APPROXIMATE POSITION OF PROPOSED ZEBRA BEACONS
- NEW ROAD GULLY
- VISIBILITY 85% = 25mph (31m)

ISSUED FOR INFORMATION

This map is based on Ordnance Survey material with the permission of the Controller of Her Majesty's Stationery Office Crown Copyright. Unauthorised reproduction infringes Crown Copyright and may lead to prosecution or civil proceedings. BATH AND NORTH EAST SOMERSET COUNCIL Licence No. 100023334

DATE	MAY 2025	DRAWN BY	LED	APPROVED BY	SRC
SCALE	As Shown@A2	CHECKED	DMM		
CLIENT REF.	ROYAL AVENUE ZEBRA CROSSING GENERAL ARRANGEMENT				
DRAWING No.	TCH0041/GA2				REV. —

**Bath & North East
Somerset Council**

PAUL GARROD
Head of Highways Delivery
Place Management

PRODUCED BY

DESIGN GROUP

SCHEME TITLE

ROYAL AVENUE
ZEBRA CROSSING

DRAWING TITLE

GENERAL ARRANGEMENT