
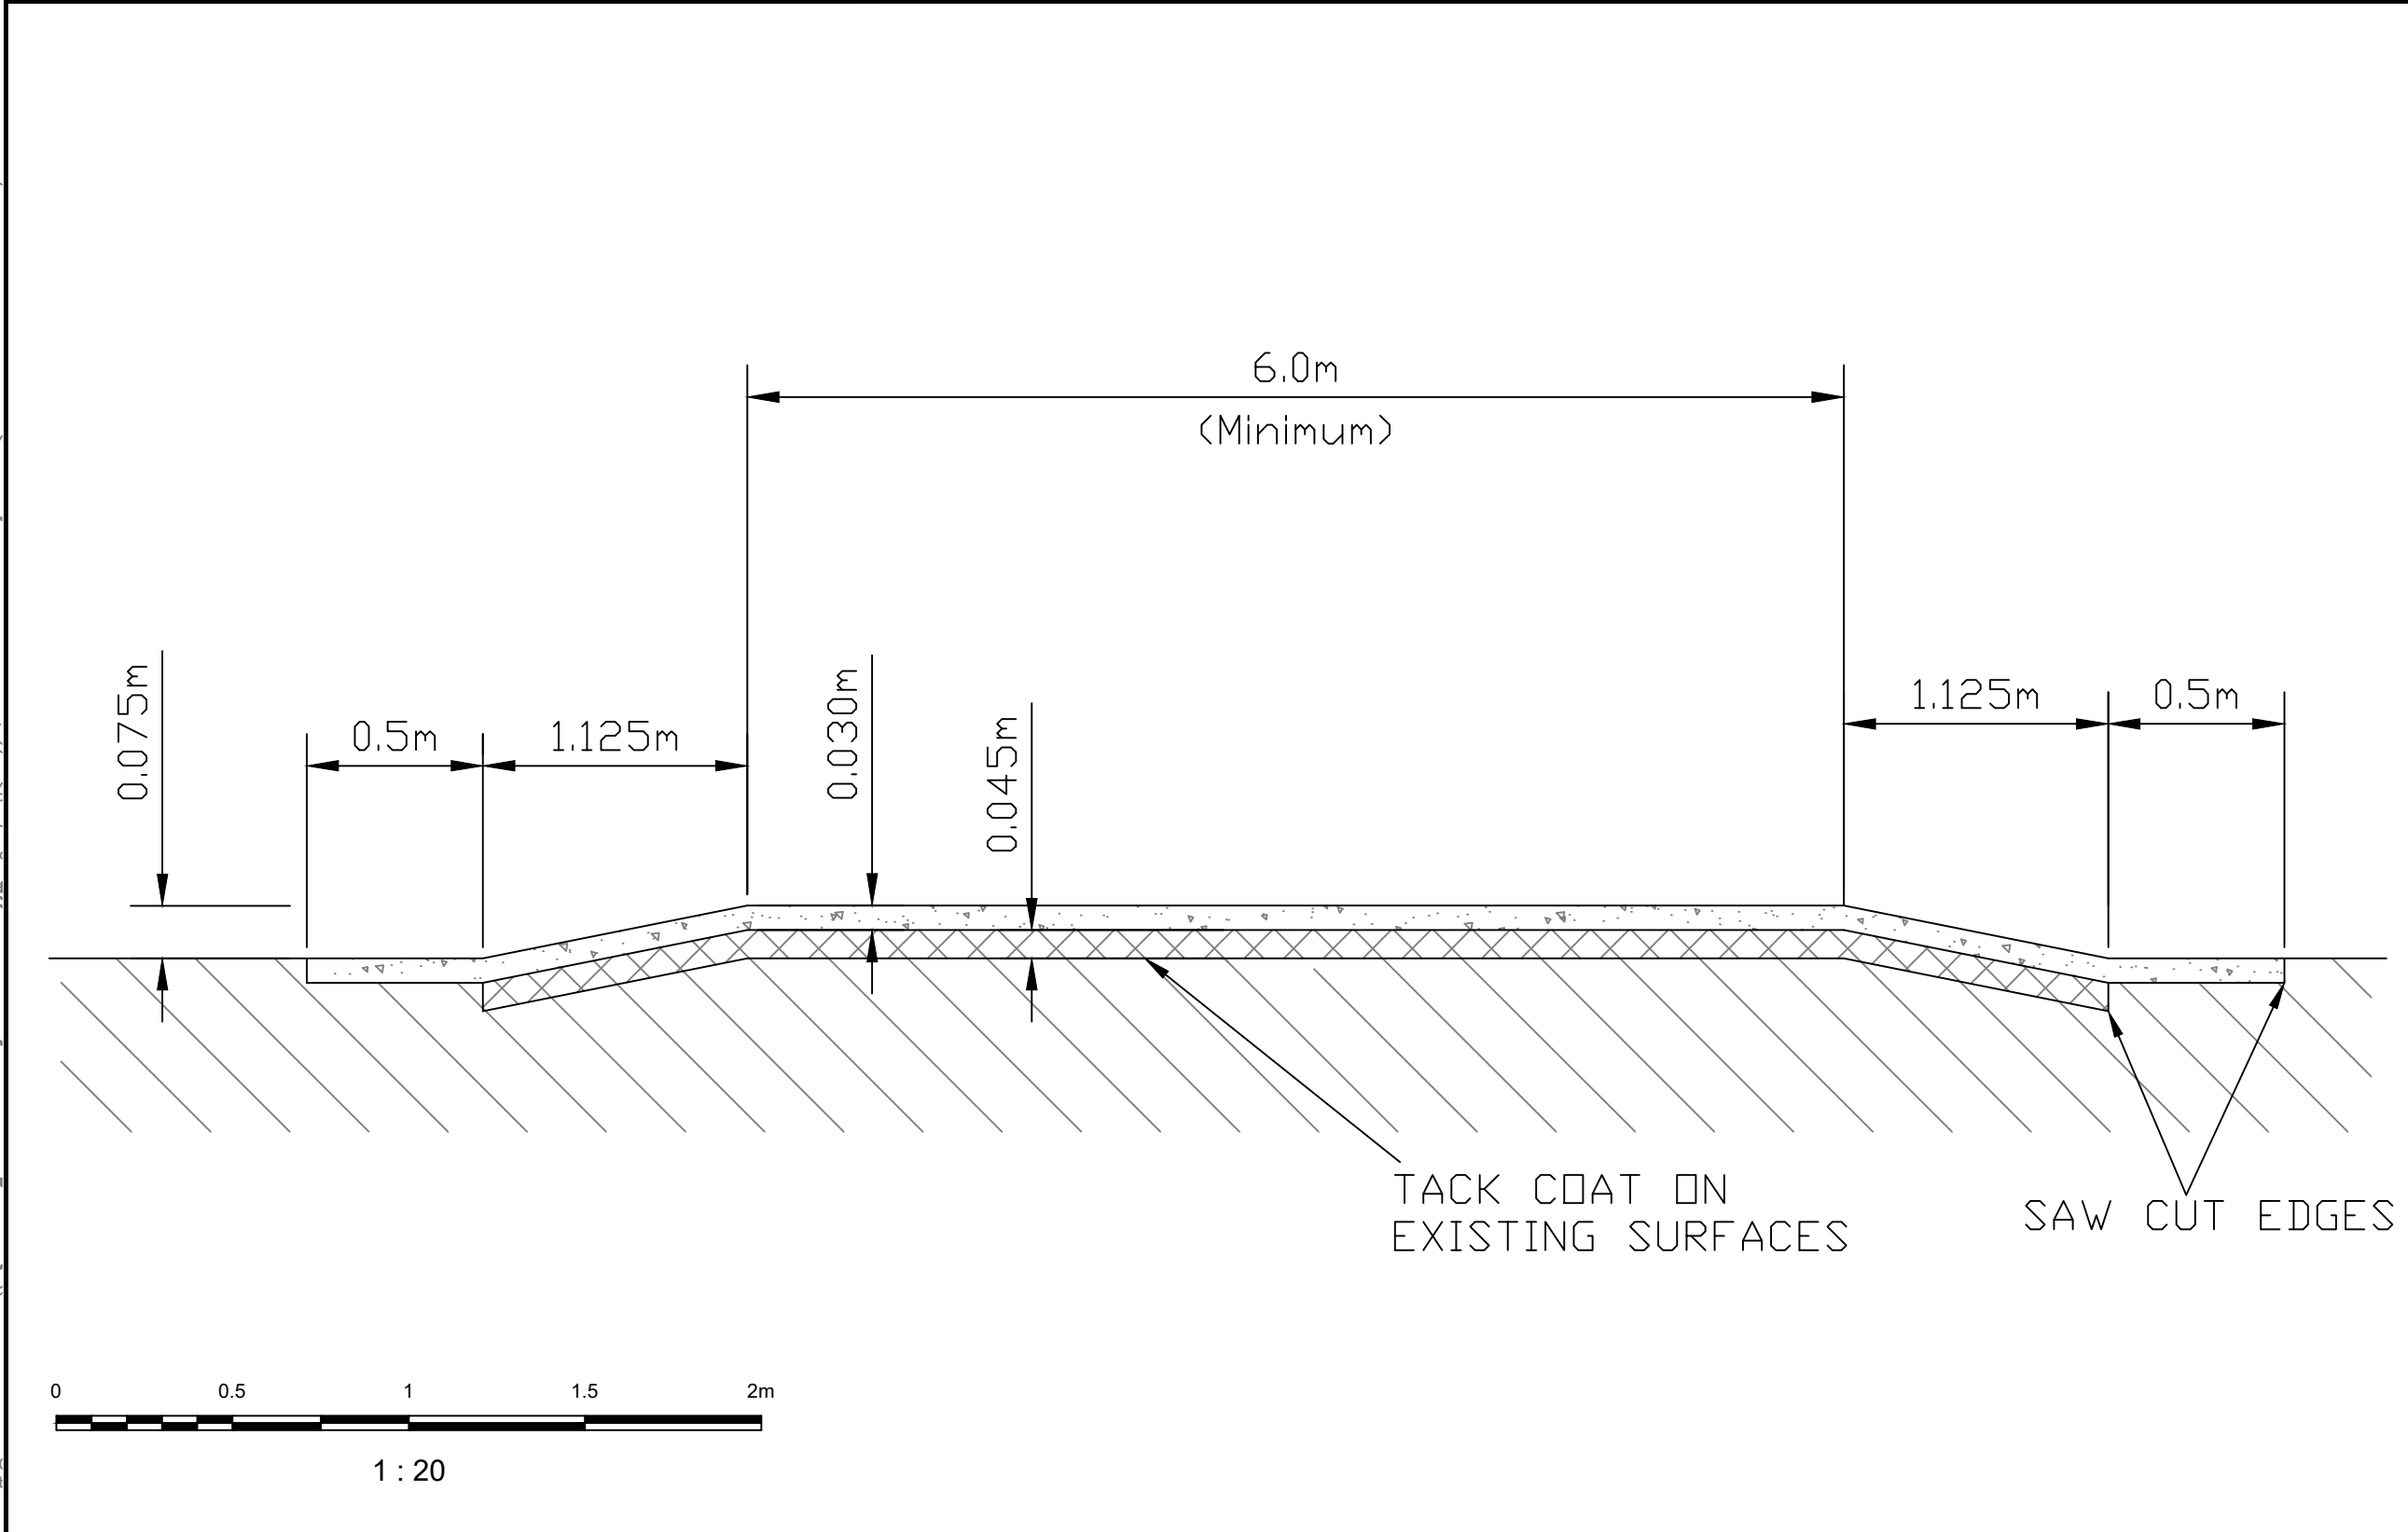
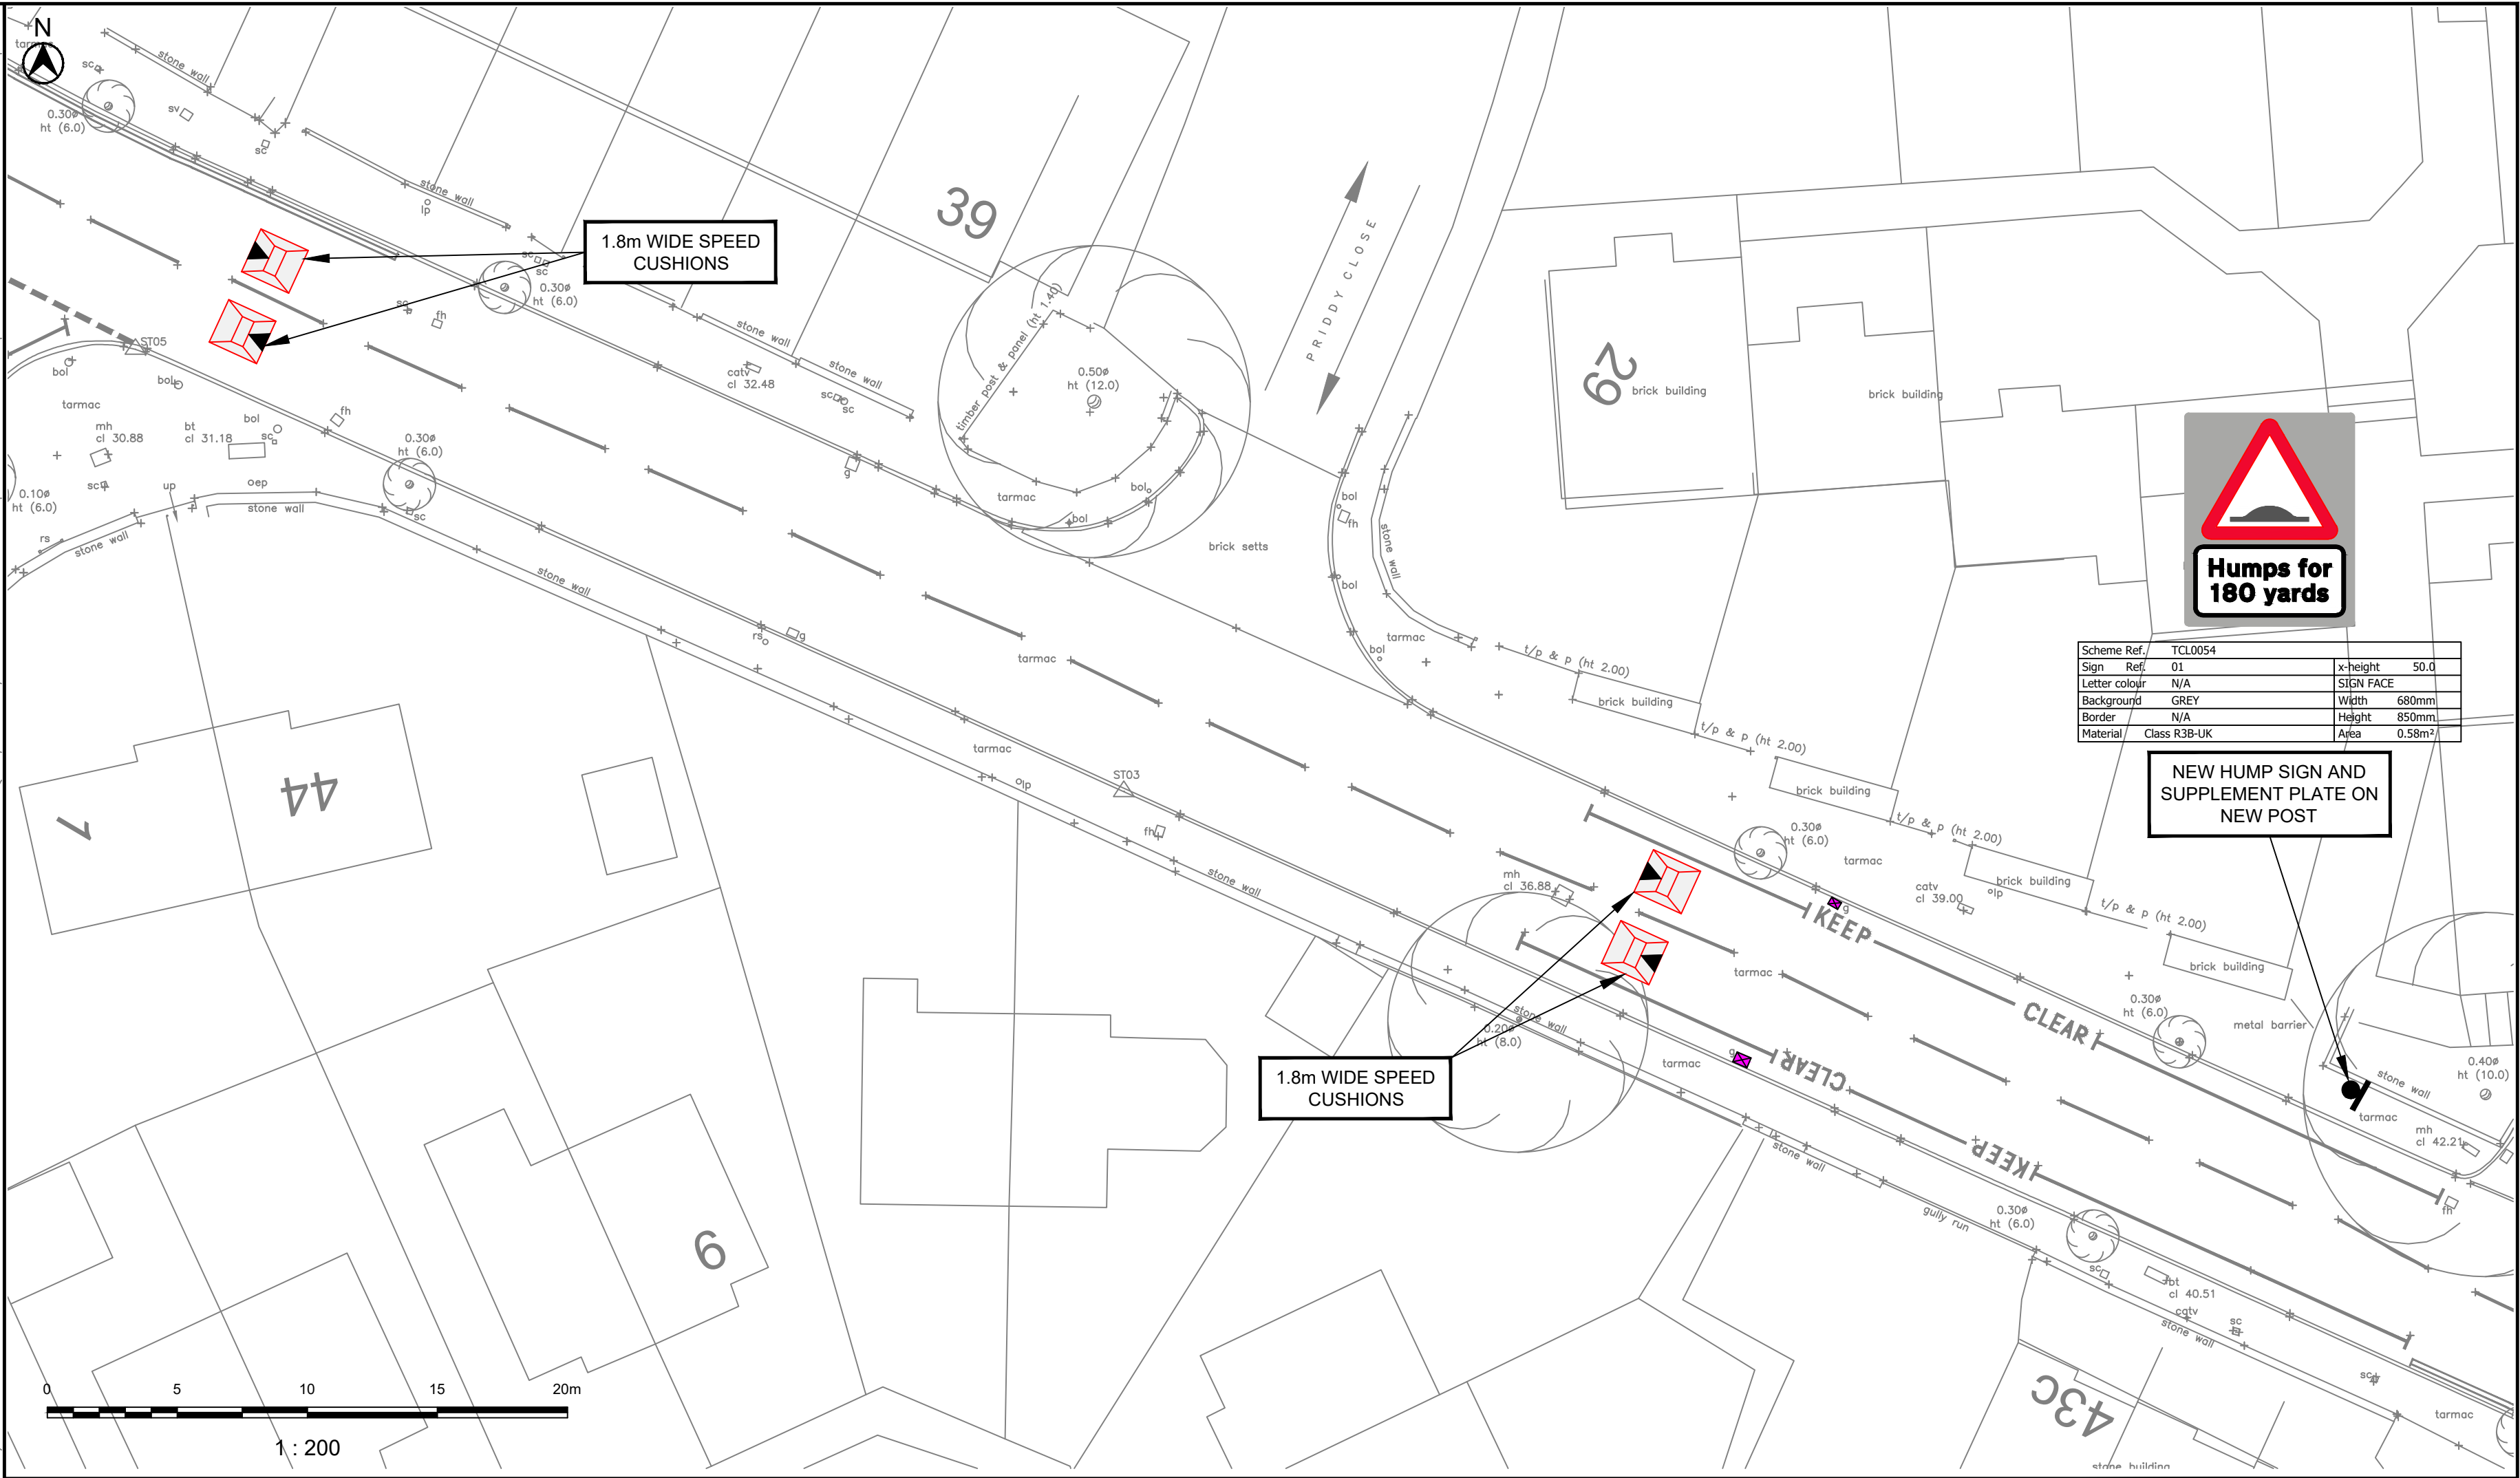


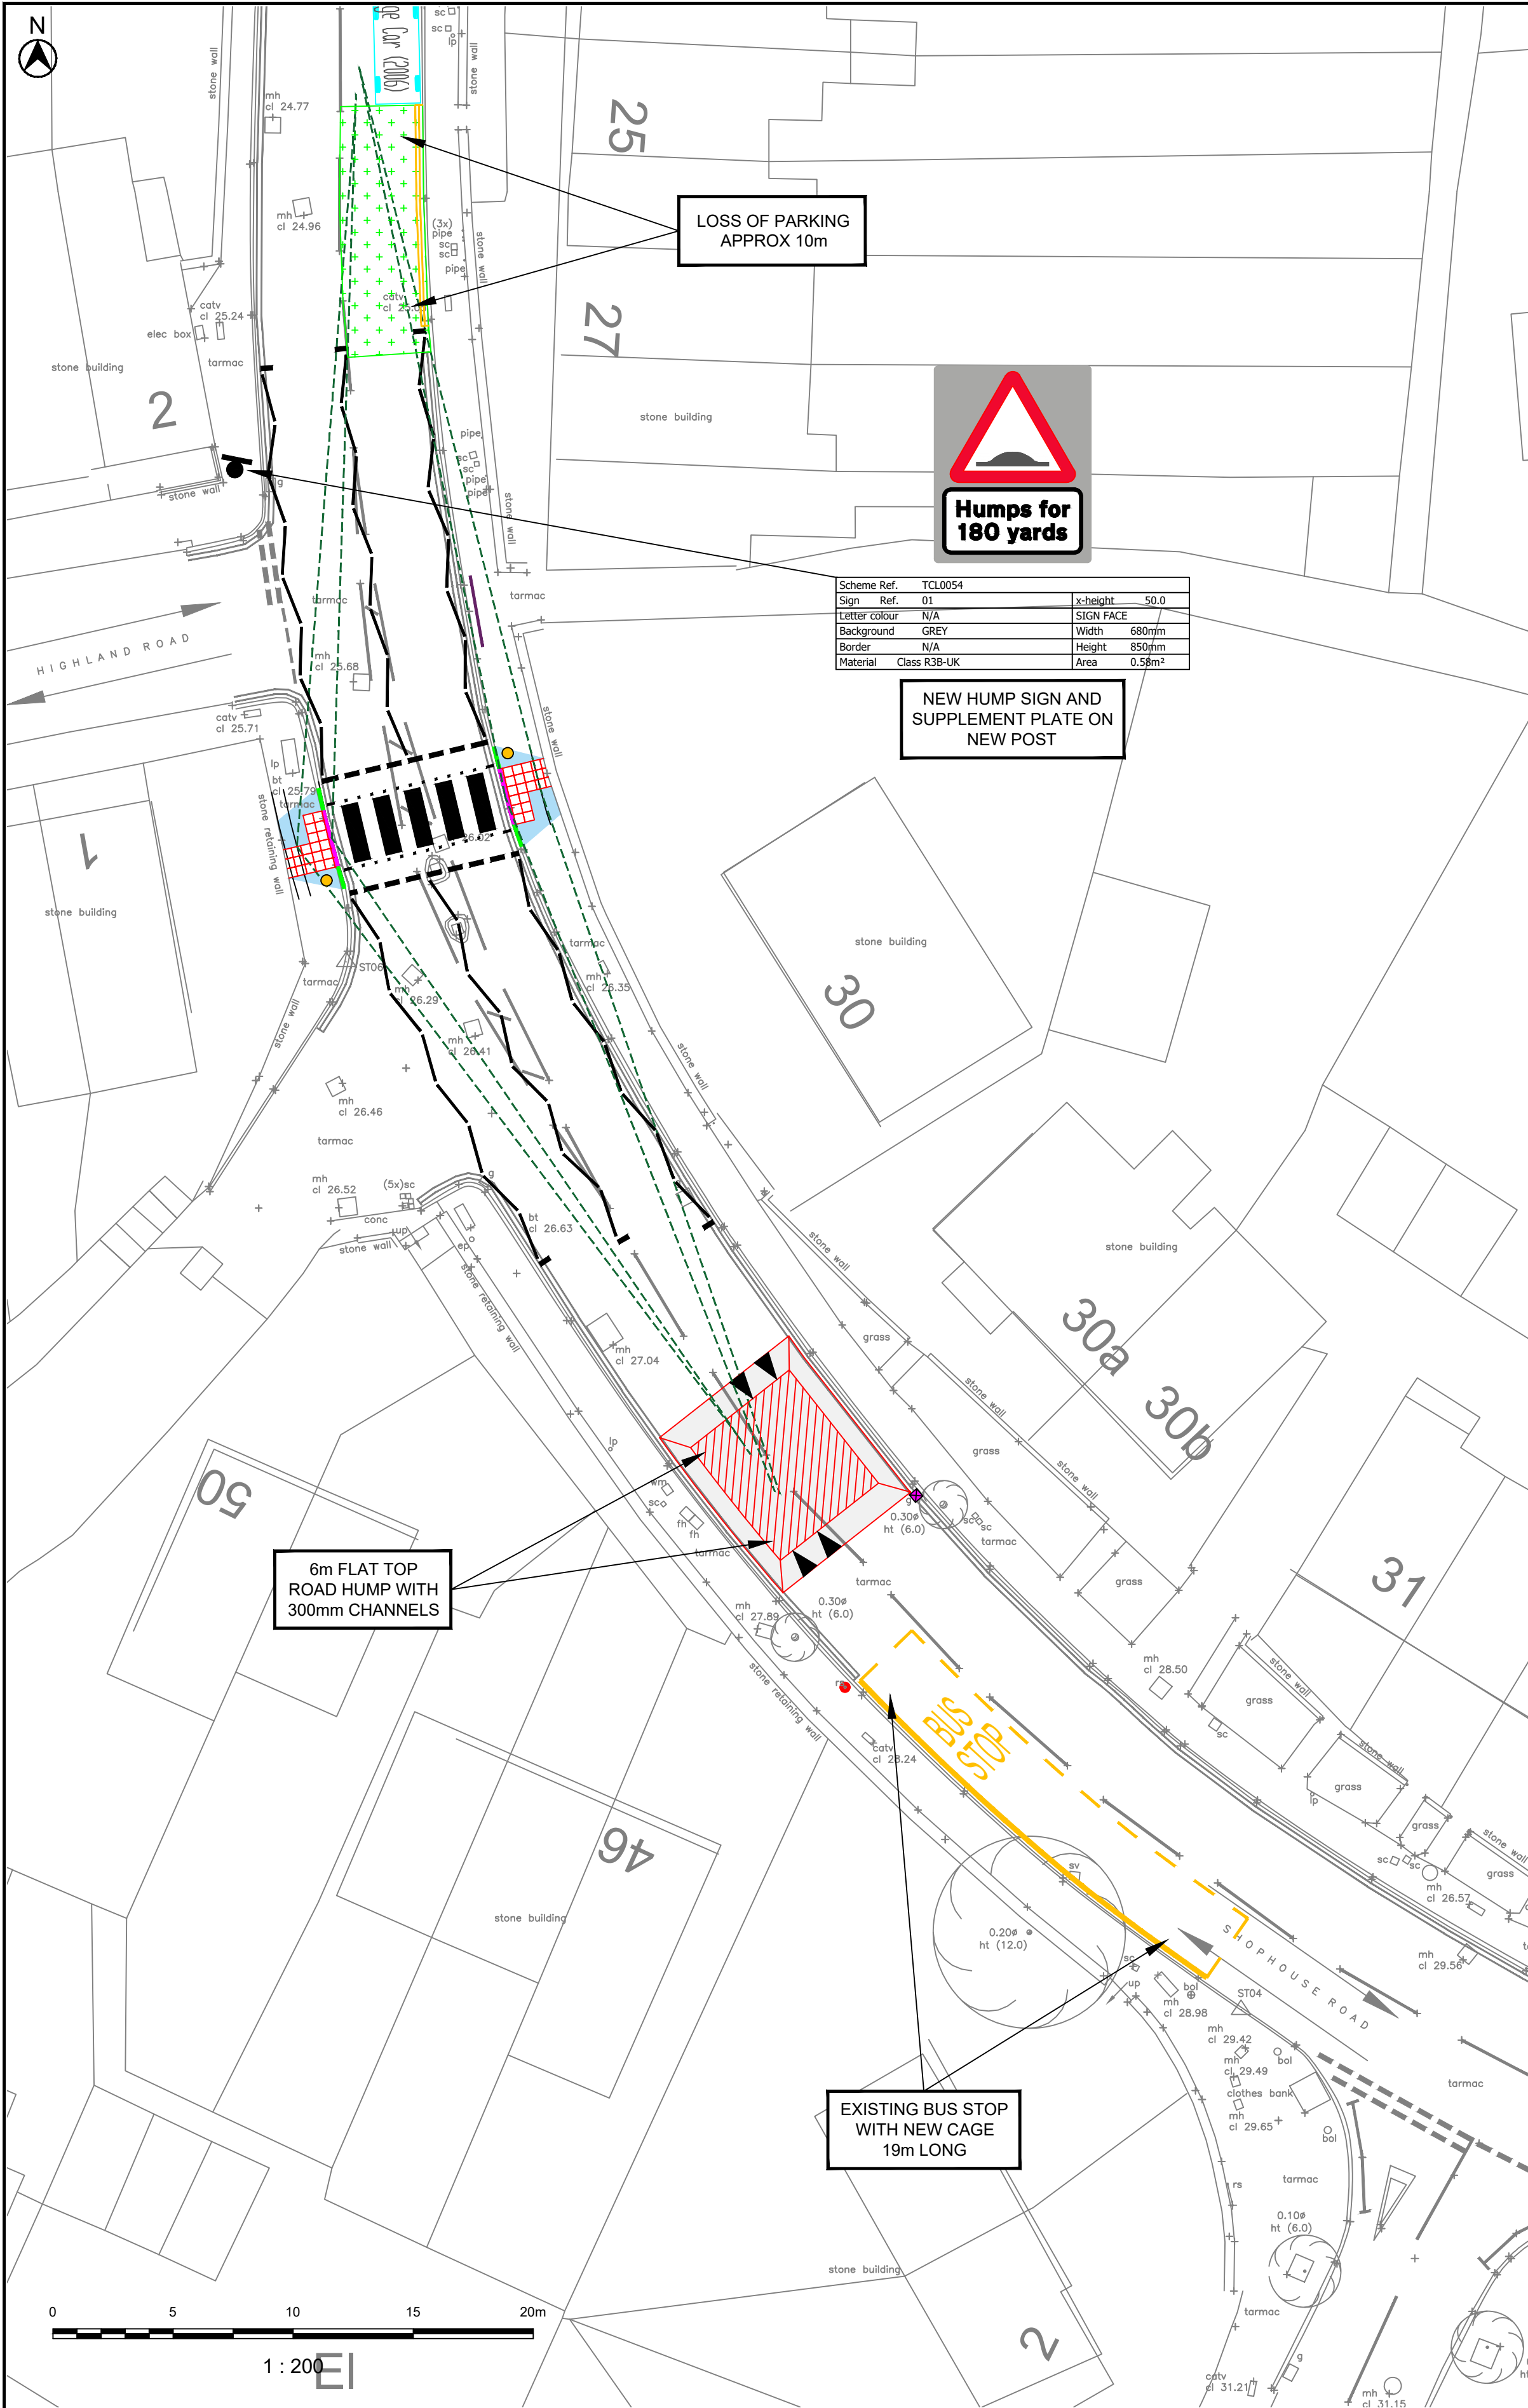

- KEY:
- NEW VISI RAIL
 - NEW DL/DR KERBS
 - NEW CS2 KERBS
 - TACTILE PAVING (RED COLOUR)
 - NEW FOOTWAY CONSTRUCTION
 - NEW FLAT-TOP TABLE WITH CHANNELS
 - NEW CUSHIONS
 - LOSS OF PARKING - APPROX 10m
 - NEW ROAD MARKINGS
 - APPROXIMATE POSITION OF PROPOSED ZEBRA BEACONS
 - EXISTING ROAD GULLY
 - EXISTING BUS STOP FLAG
 - VISIBILITY 85% = 25mph (31m)
 - NEW SIGN

ISSUED FOR INFORMATION

This map is based on Ordnance Survey material with the permission of the Controller of Her Majesty's Stationary Office Crown Copyright. Unauthorised reproduction infringes Crown Copyright and may lead to prosecution or civil proceedings. BATH AND NORTH EAST SOMERSET COUNCIL Licence No. 100023334

Bath & North East Somerset Council

PAUL GARROD
Head of Highways Delivery
Place Management

PRODUCED BY

DESIGN GROUP

SCHEME TITLE

TRAFFIC CALMING
SHOPHOUSE ROAD

DRAWING TITLE

GENERAL ARRANGEMENT
OPTION 1

DATE	JUNE 2025	DRAWN BY	LED	APPROVED BY	SRC
SCALE	1:200@A1	CHECKED	DMM		
CLIENT REF.	TRAFFIC CALMING - SHOPHOUSE ROAD GENERAL ARRANGEMENT OPTION 1				
DRAWING No.	TCL0054/GA1				REV.